

LOCATION PLAN




7406
Riccarton Playingfield Site
Hurlford Road
Kilmarnock

Site Area: 10578.60 Sq m

DATE: 09/10/2018

MAP REFERENCE: NS4236SE

SCALE: 1:1000

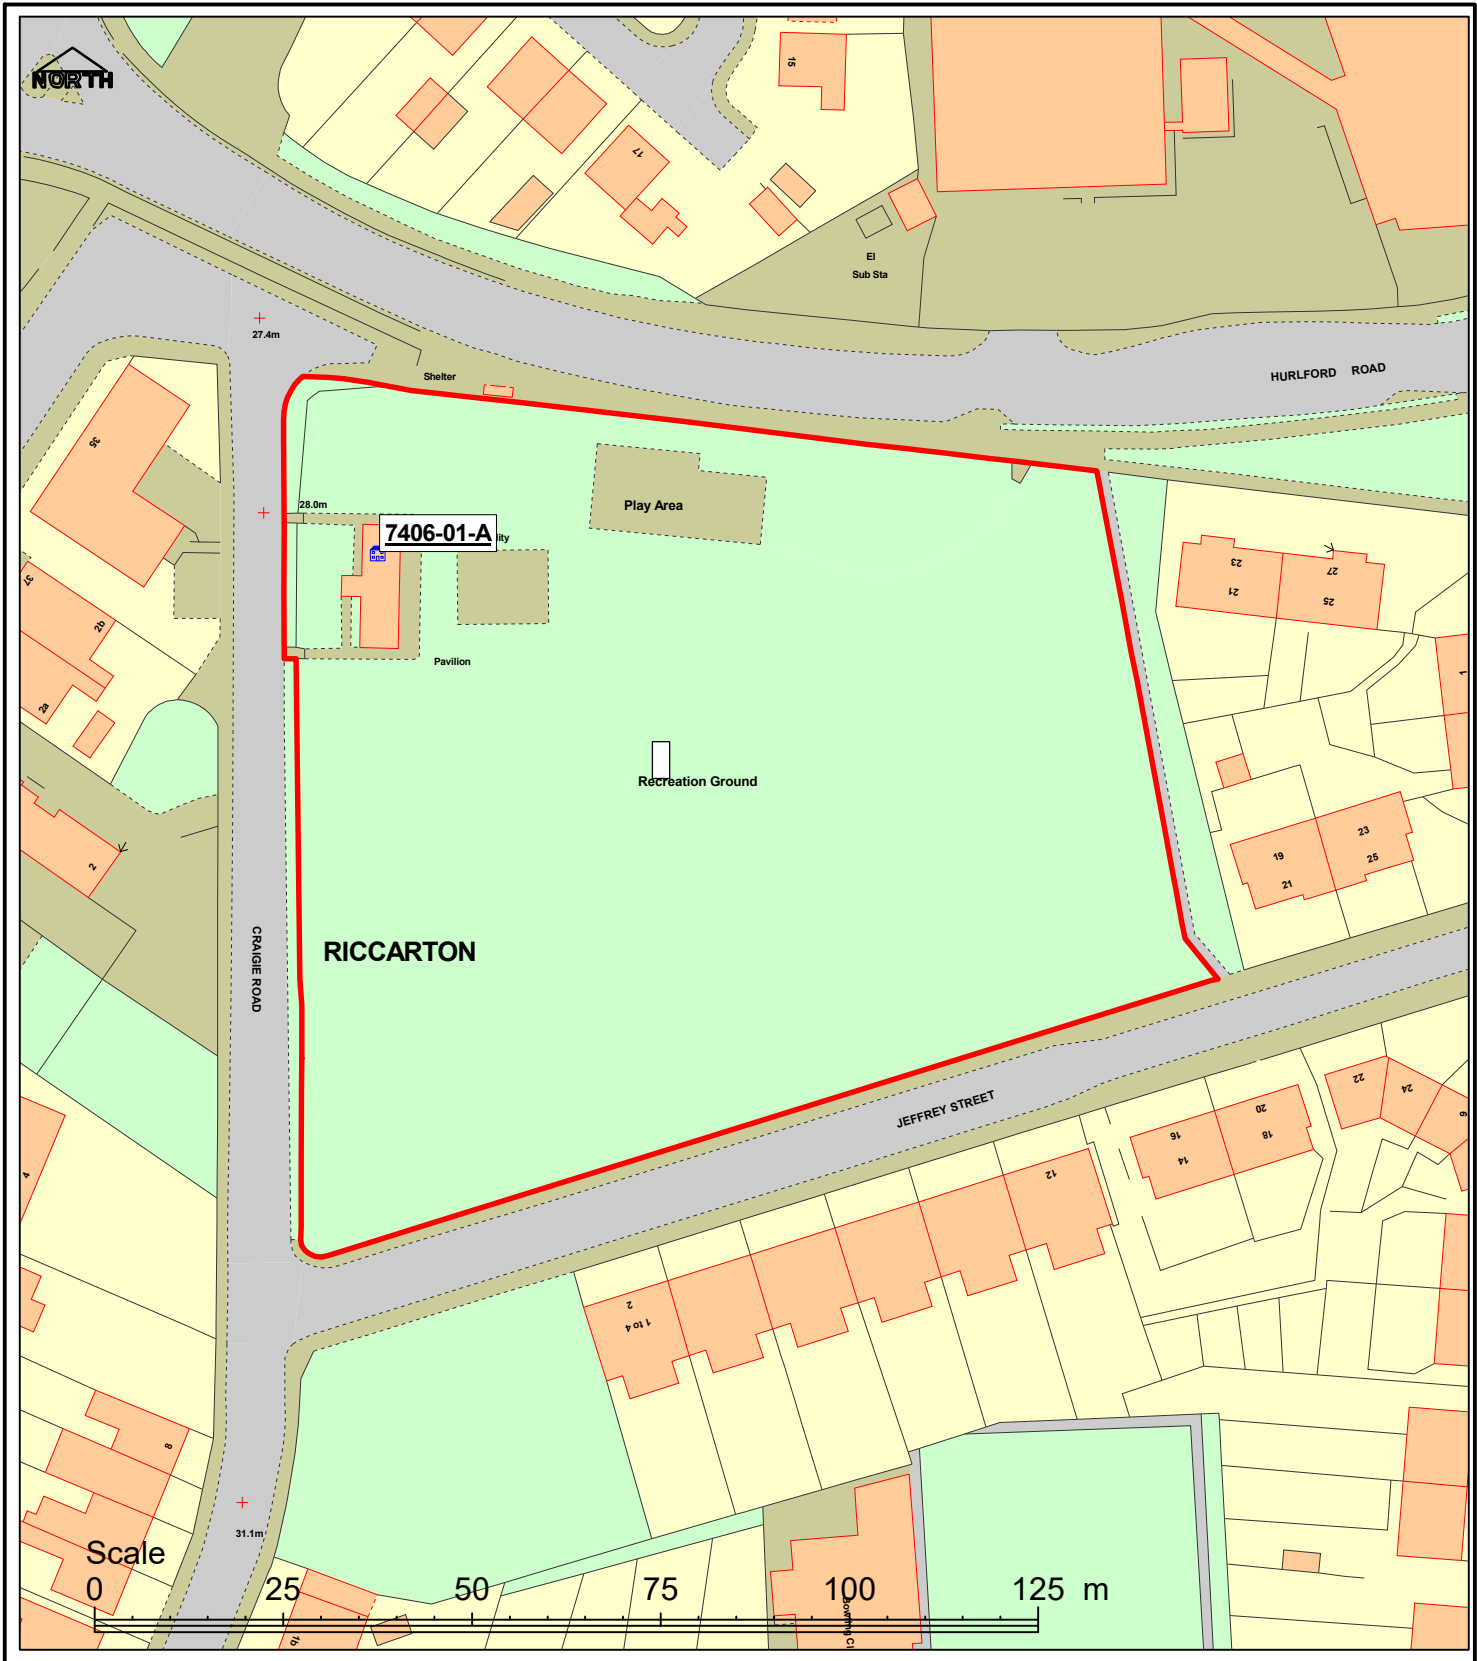

EAST AYRSHIRE COUNCIL - ASSET MANAGEMENT

Reproduced from the Ordnance Survey Mapping with the permission of Her Majesty's Stationery Office (C) Crown Copyright.
Unauthorised reproduction infringes Crown Copyright and may lead to prosecution. East Ayrshire Council - SLA Licence No LA100023409