

LOCATION PLAN



East Ayrshire
COUNCIL


7406
Riccarton Playingfield Site
Hurlford Road
Kilmarnock
KA1 4LB

Site Area: 10578.6 sq metres

DATE: 14/03/2011

MAP REFERENCE: NS4236SE

SCALE: 1:1000

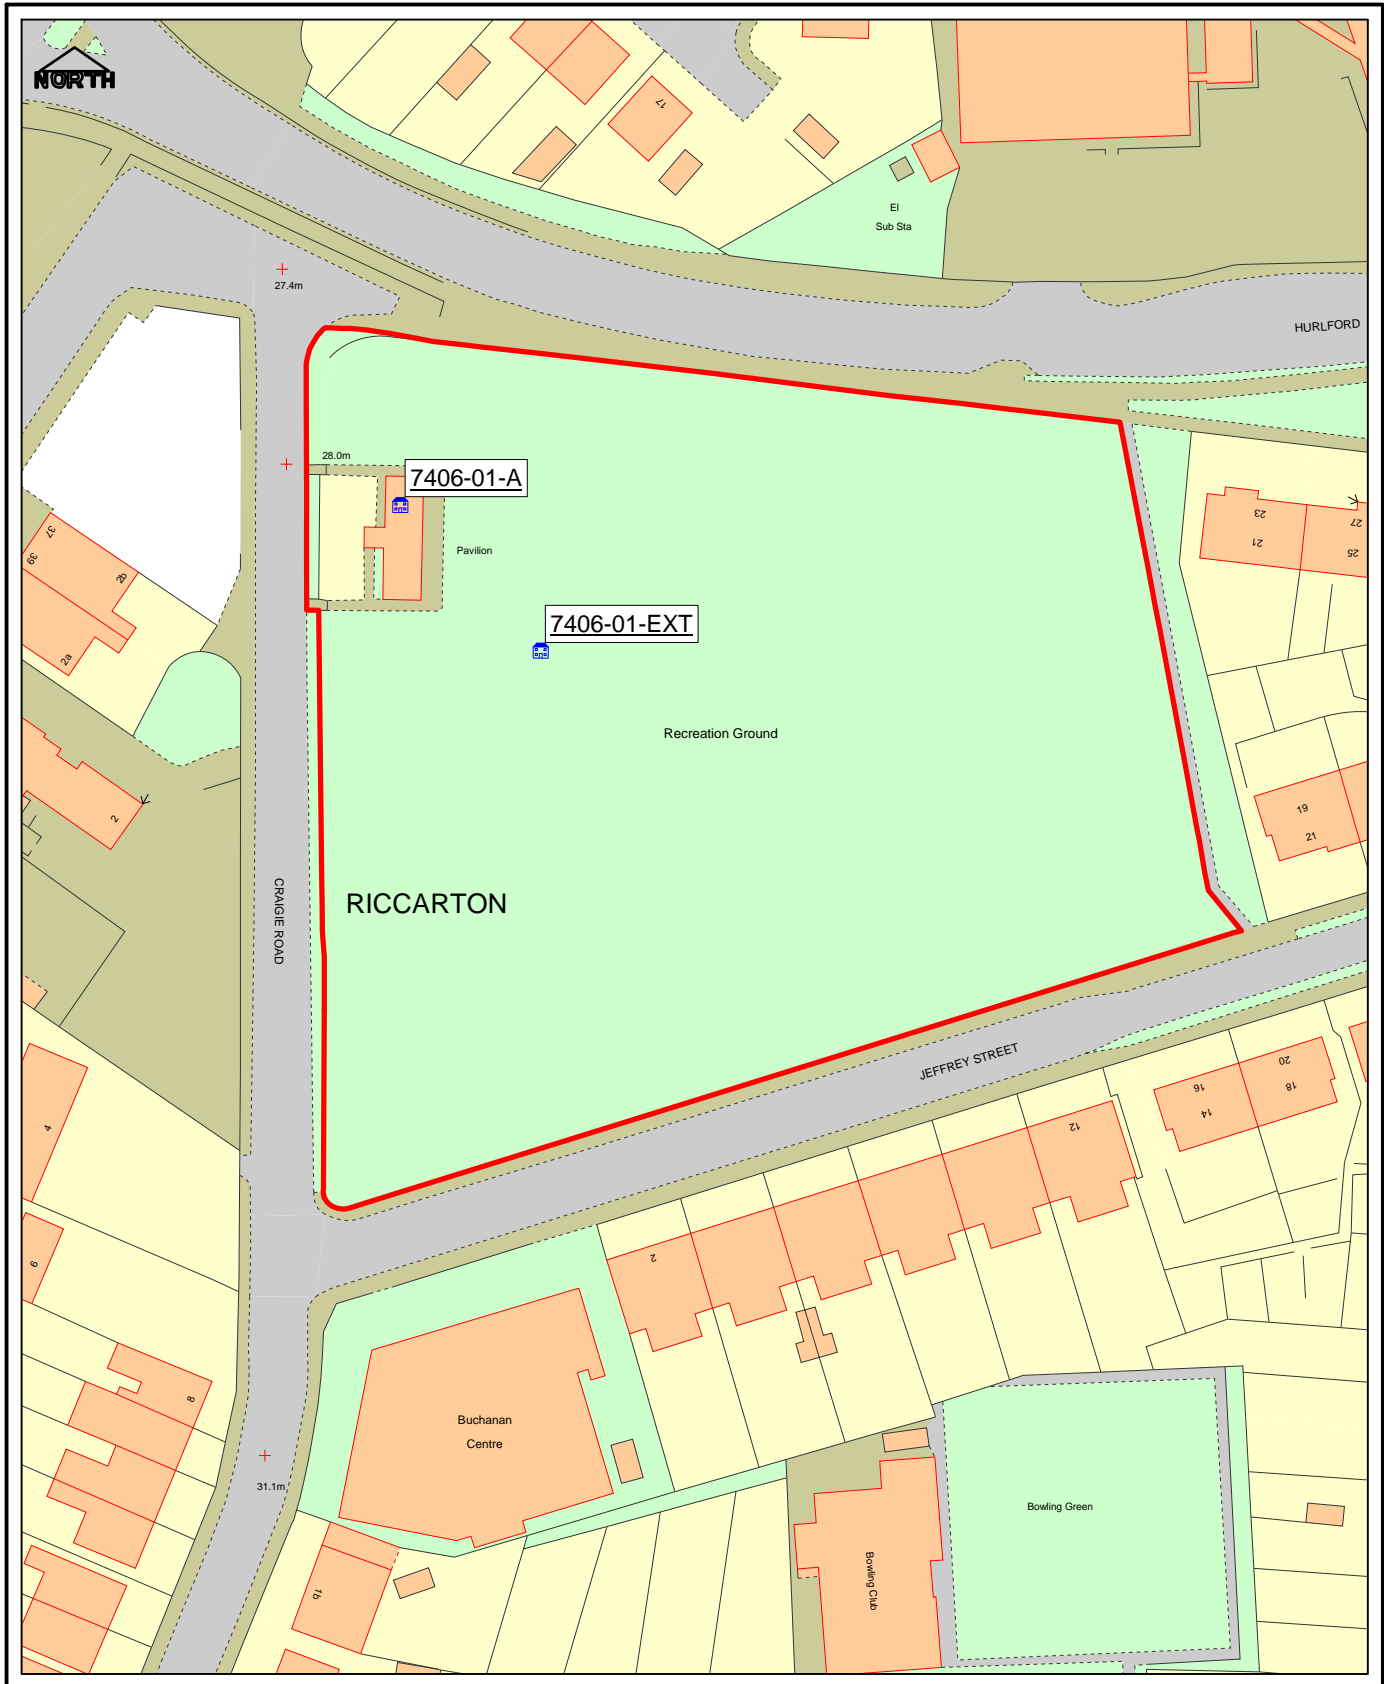

EAST AYRSHIRE COUNCIL - ASSET MANAGEMENT

Reproduced from the Ordnance Survey Mapping with the permission of Her Majesty's Stationery Office (C) Crown Copyright.
Unauthorised reproduction infringes Crown Copyright and may lead to prosecution. East Ayrshire Council - SLA Licence No LA100023409